




C-18
No. = 1
Scale 1:50

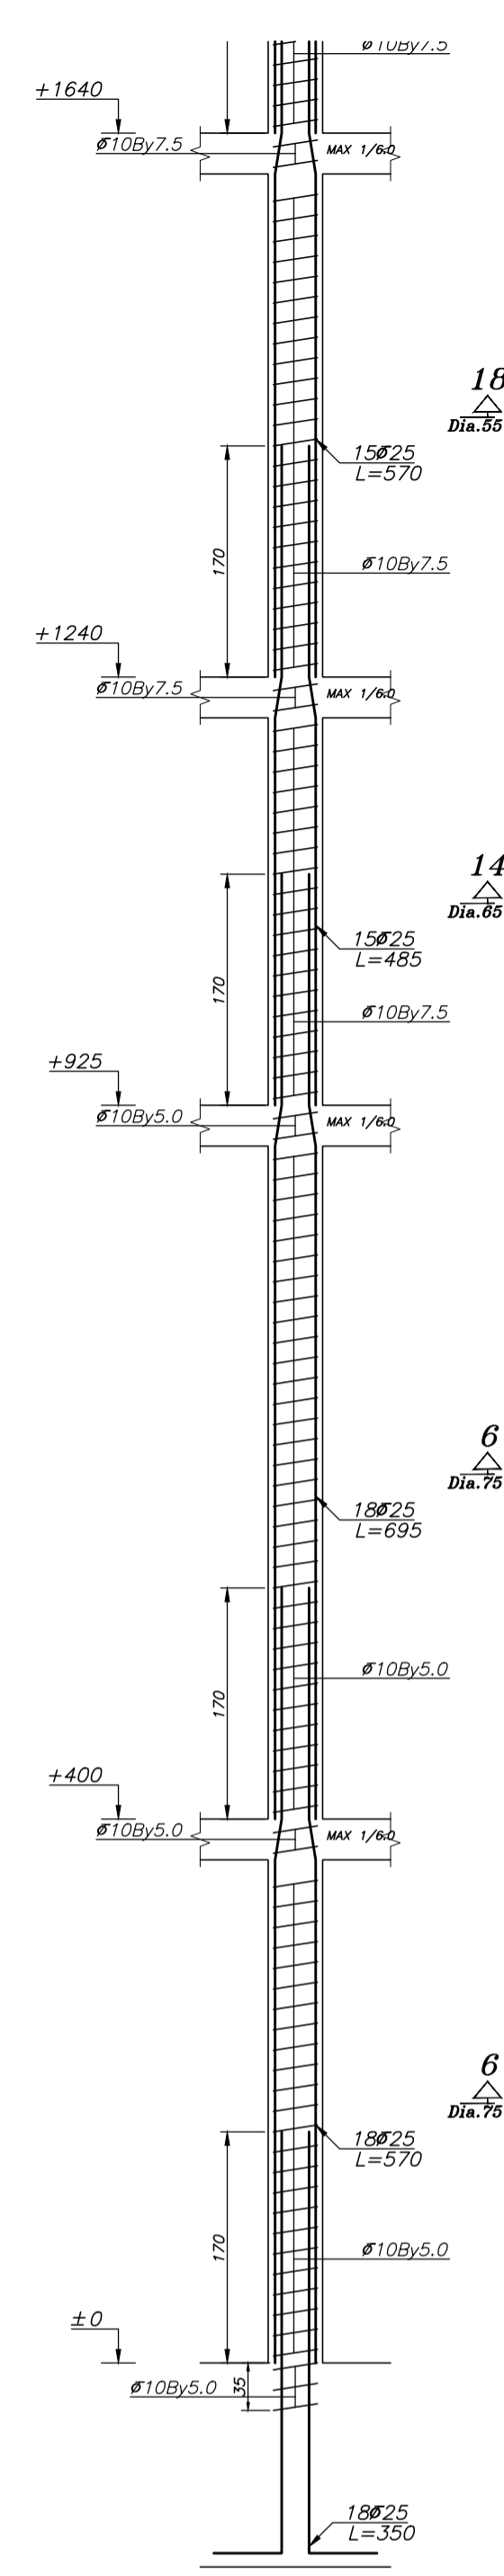


C-19
No. = 1
Scale 1:50

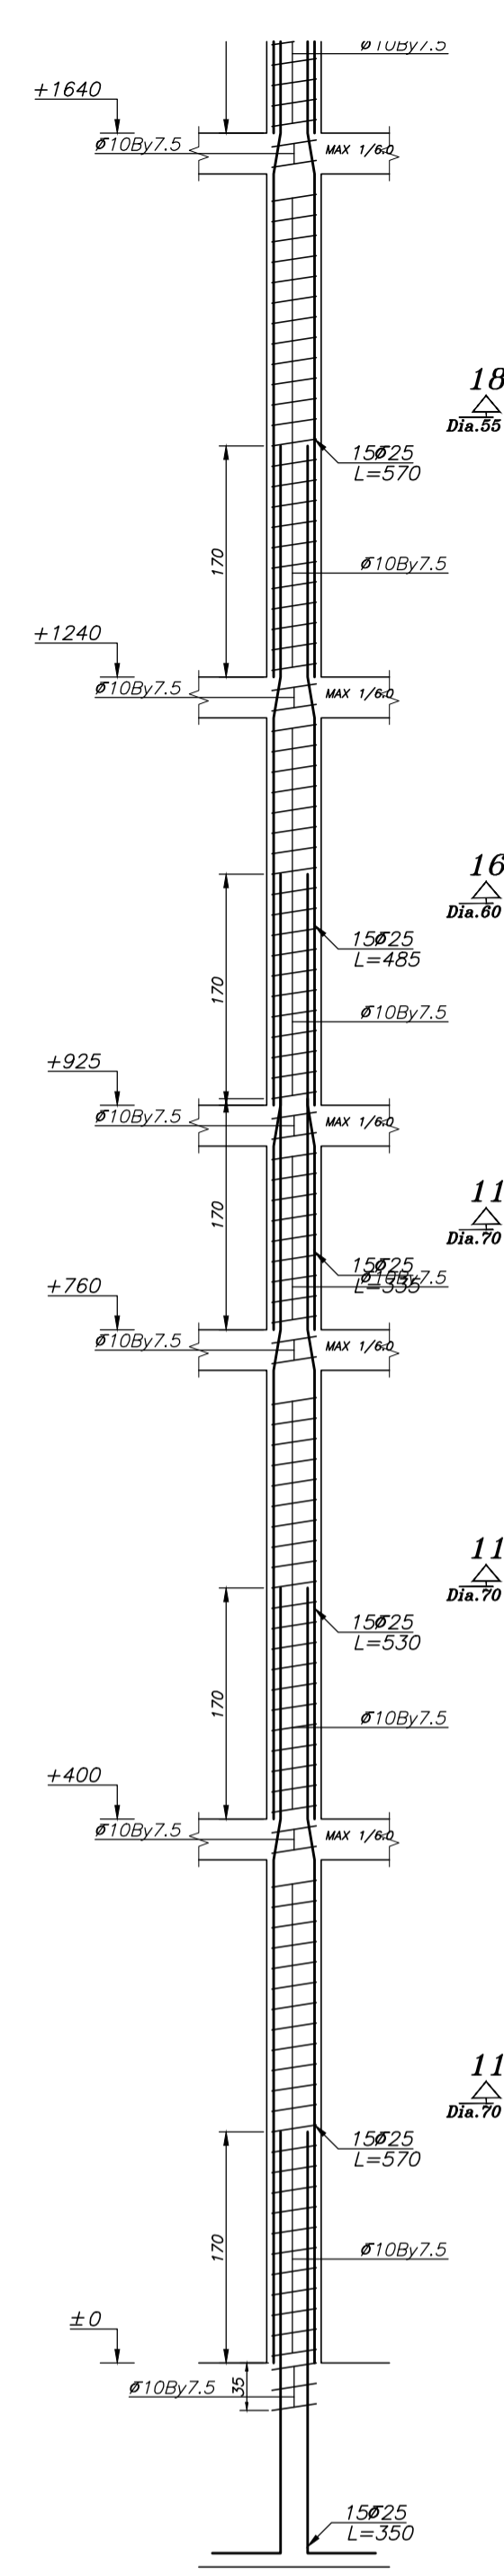


C-20
No. = 1
Scale 1:50

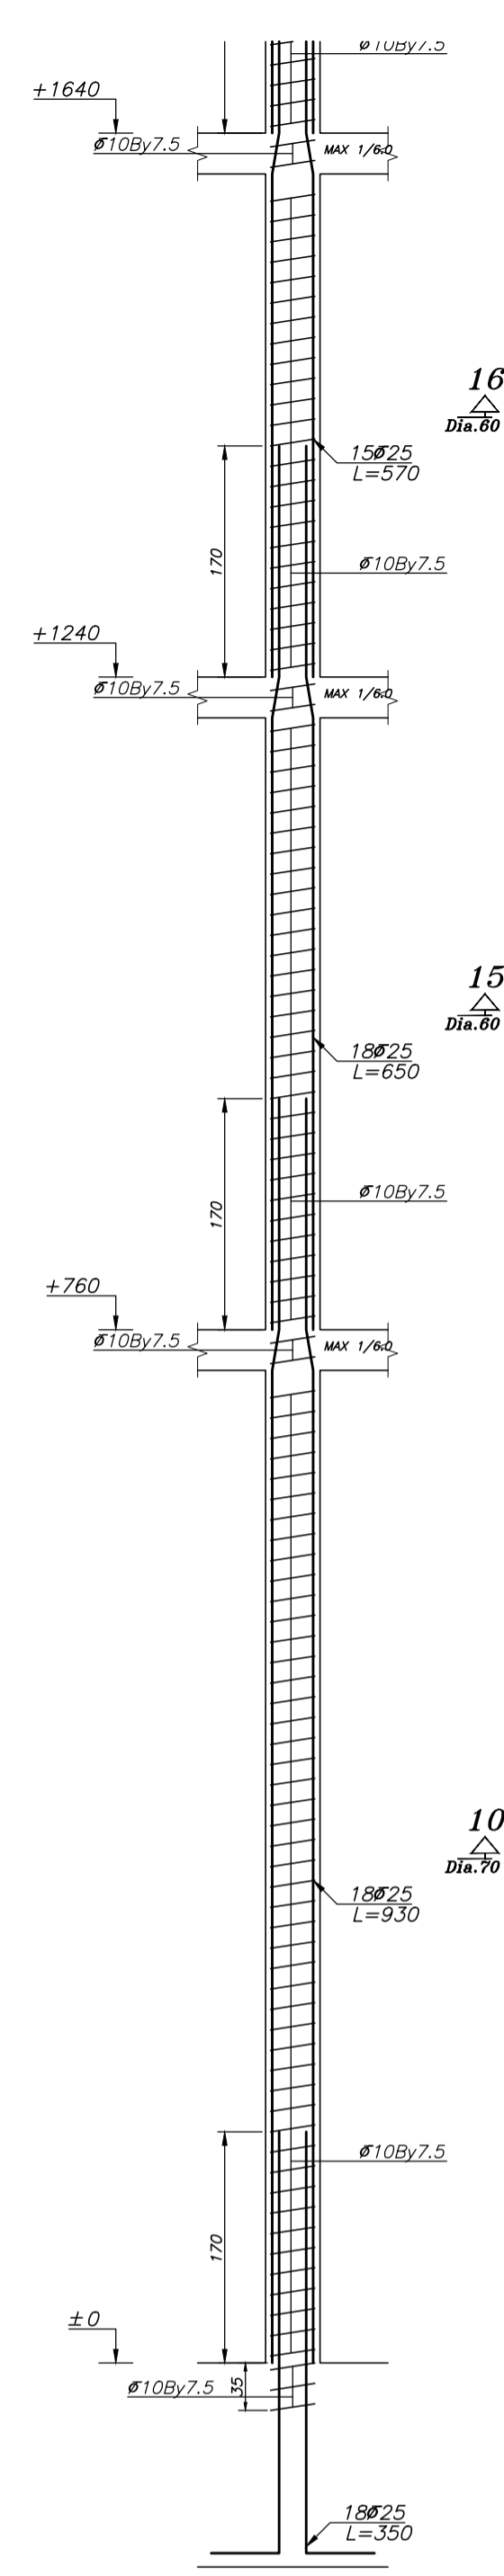


C-21
No. = 1
Scale 1:50

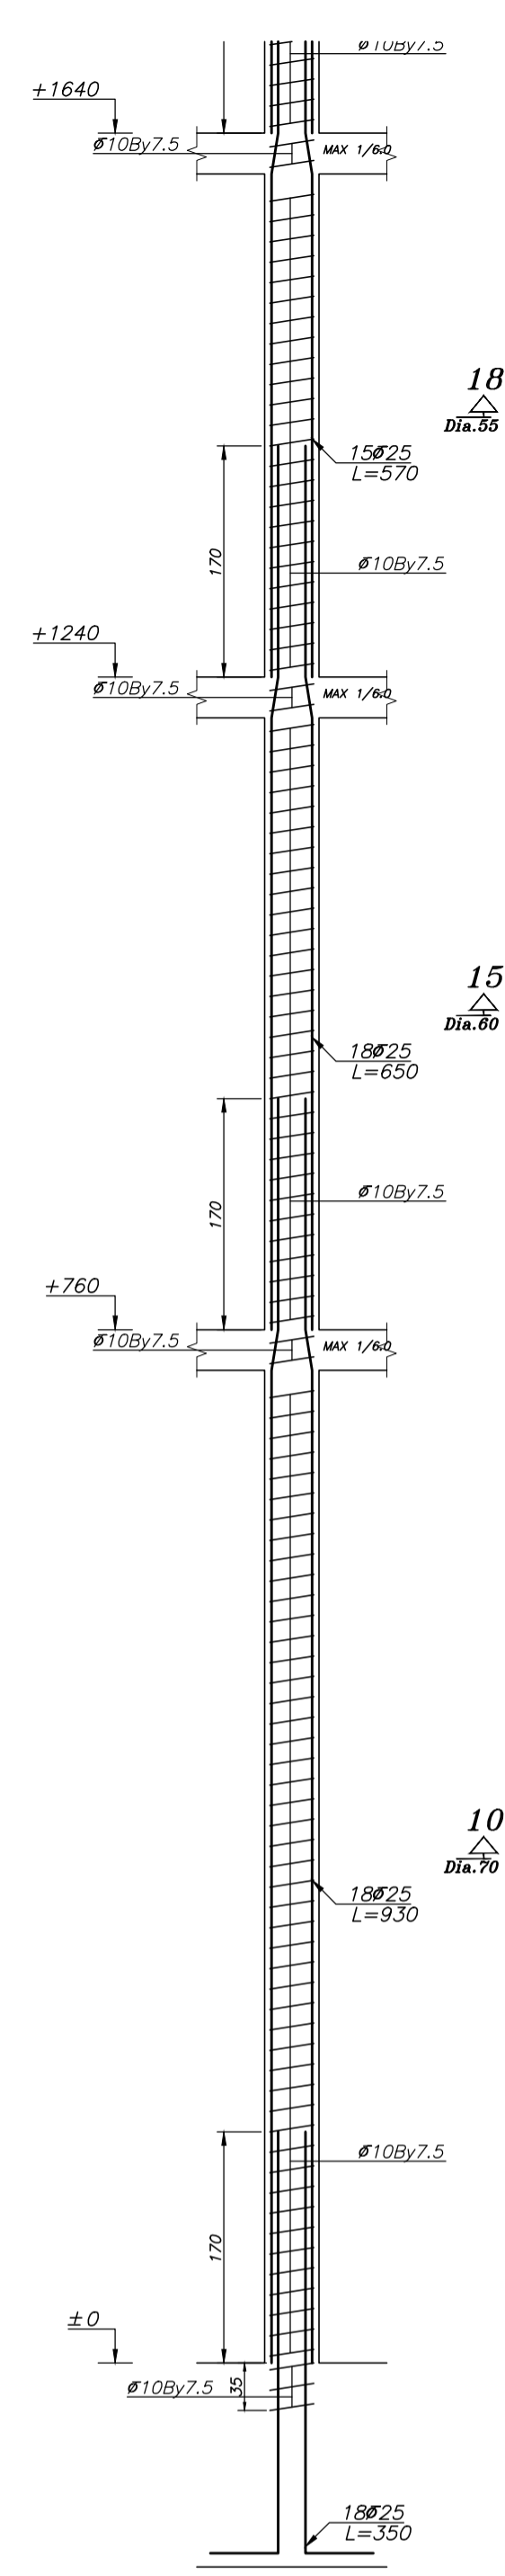


C-22
No. = 1
Scale 1:50

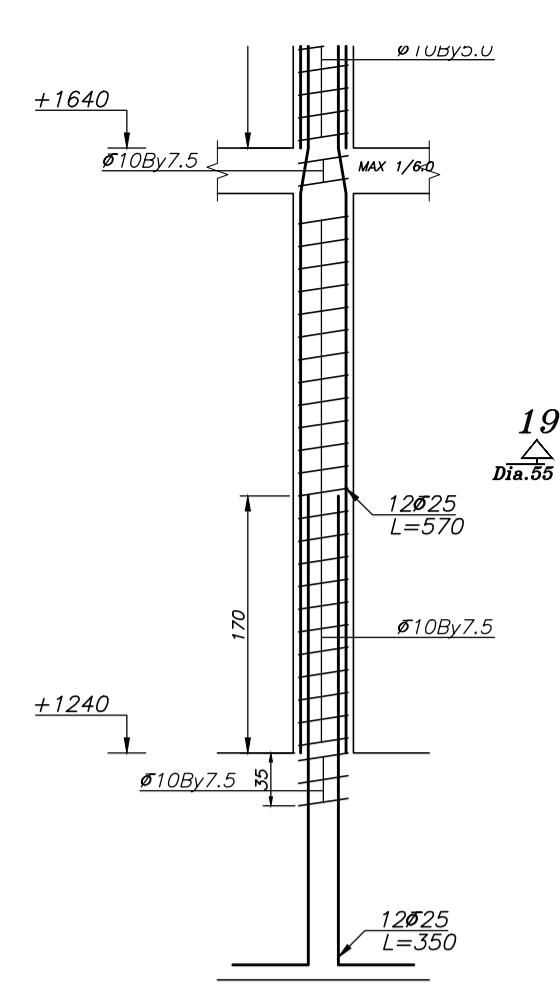


C-23
No. = 1
Scale 1:50

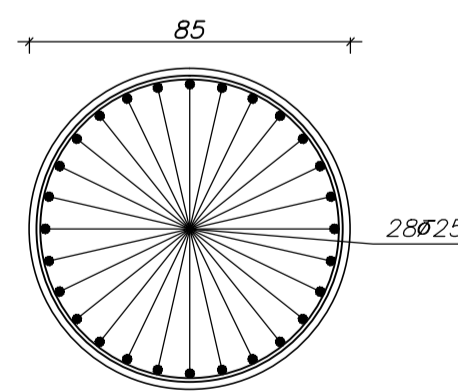


SEC 1-1
Scale 1:20

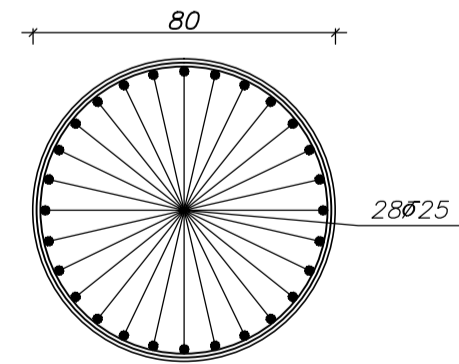


SEC 2-2
Scale 1:20

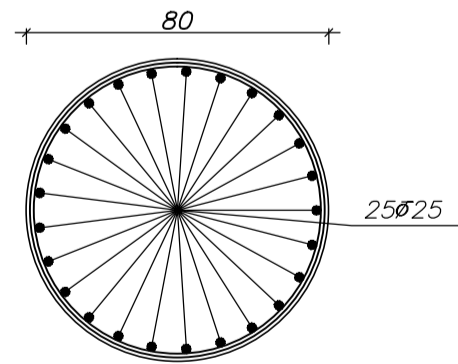


SEC 3-3
Scale 1:20

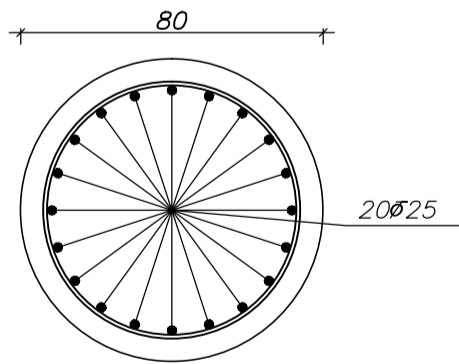


SEC 4-4
Scale 1:20

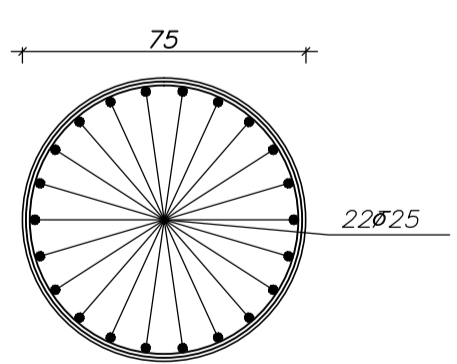


SEC 5-5
Scale 1:20

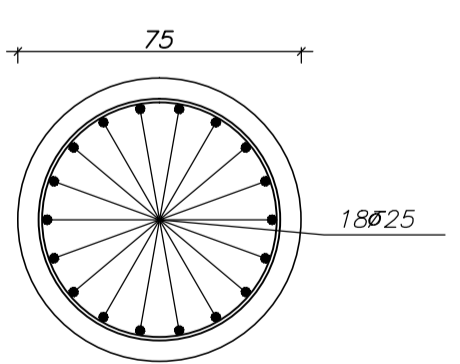


SEC 6-6
Scale 1:20

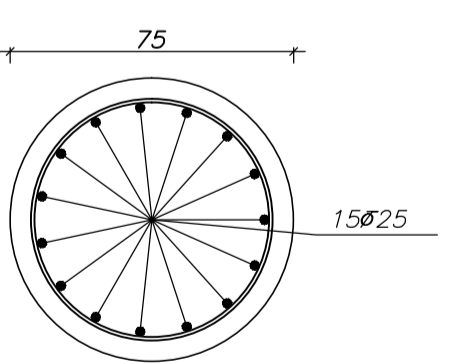


SEC 7-7
Scale 1:20

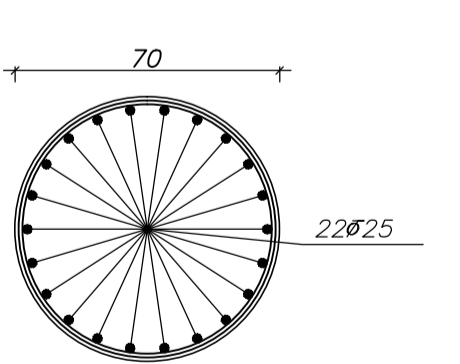


SEC 8-8
Scale 1:20

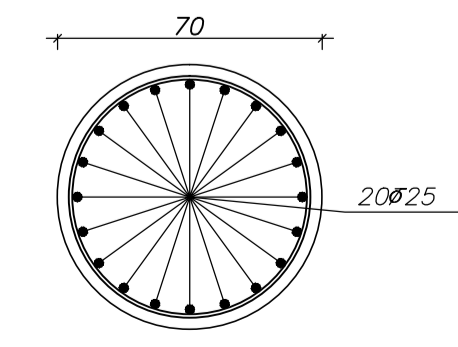


SEC 9-9
Scale 1:20

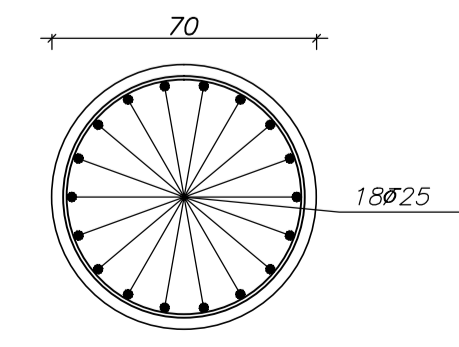


SEC 10-10
Scale 1:20

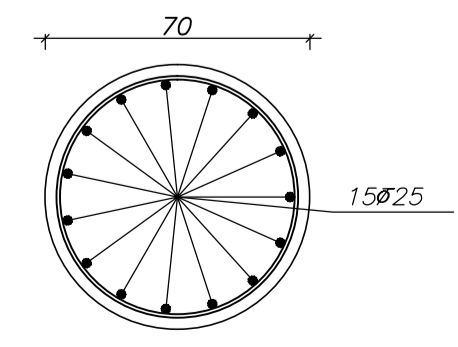


SEC 11-11
Scale 1:20

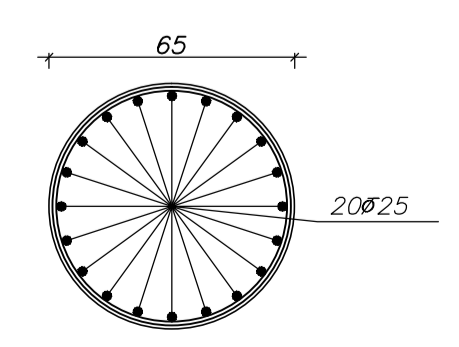


SEC 12-12
Scale 1:20

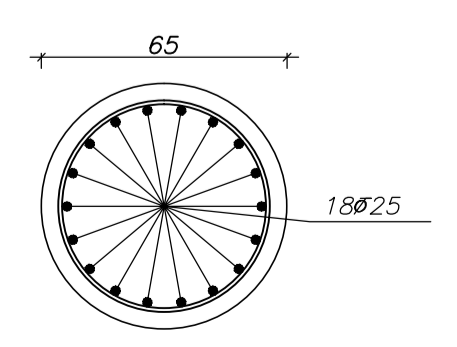


SEC 13-13
Scale 1:20

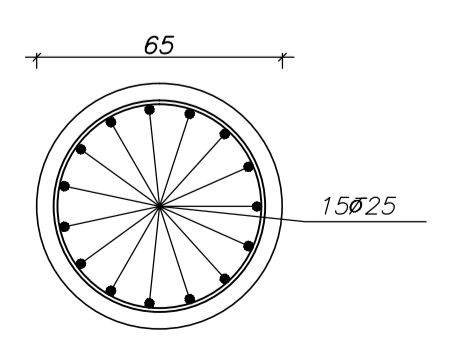

SEC 14-14
Scale 1:20

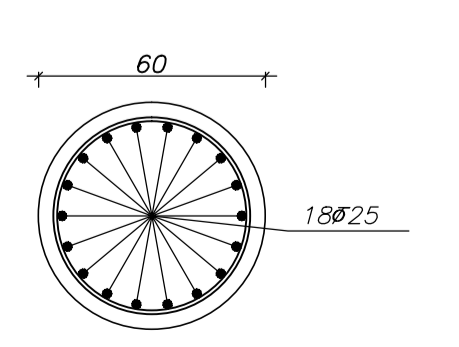

SEC 15-15
Scale 1:20

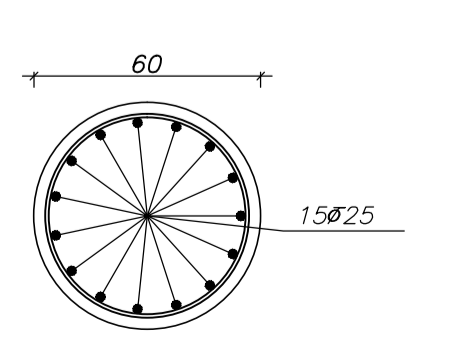

SEC 16-16
Scale 1:20